

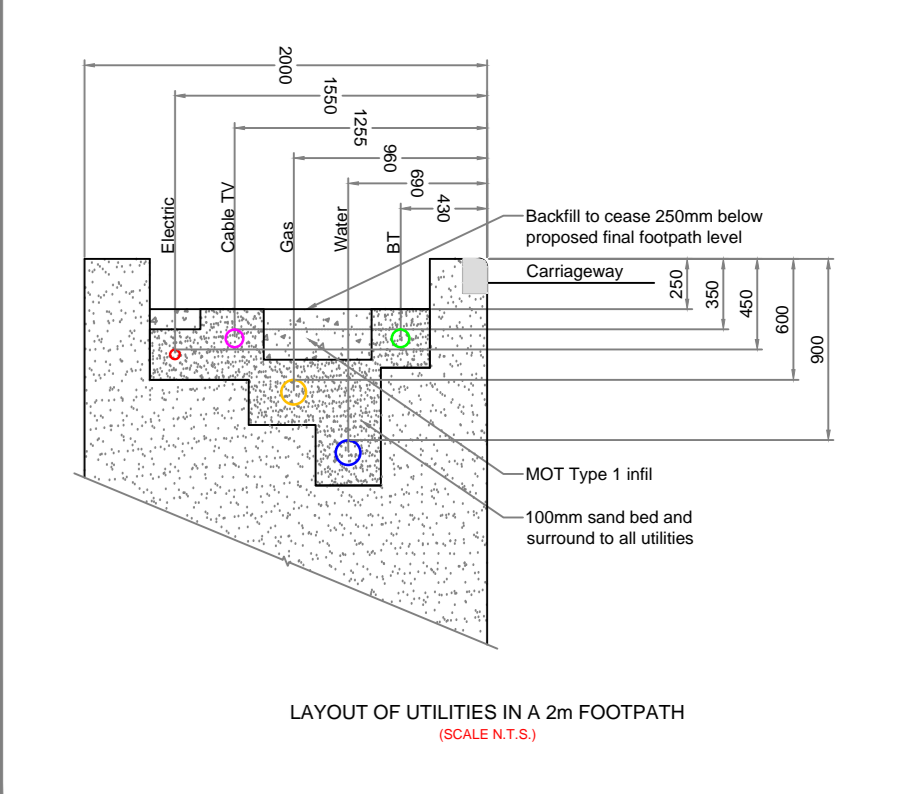


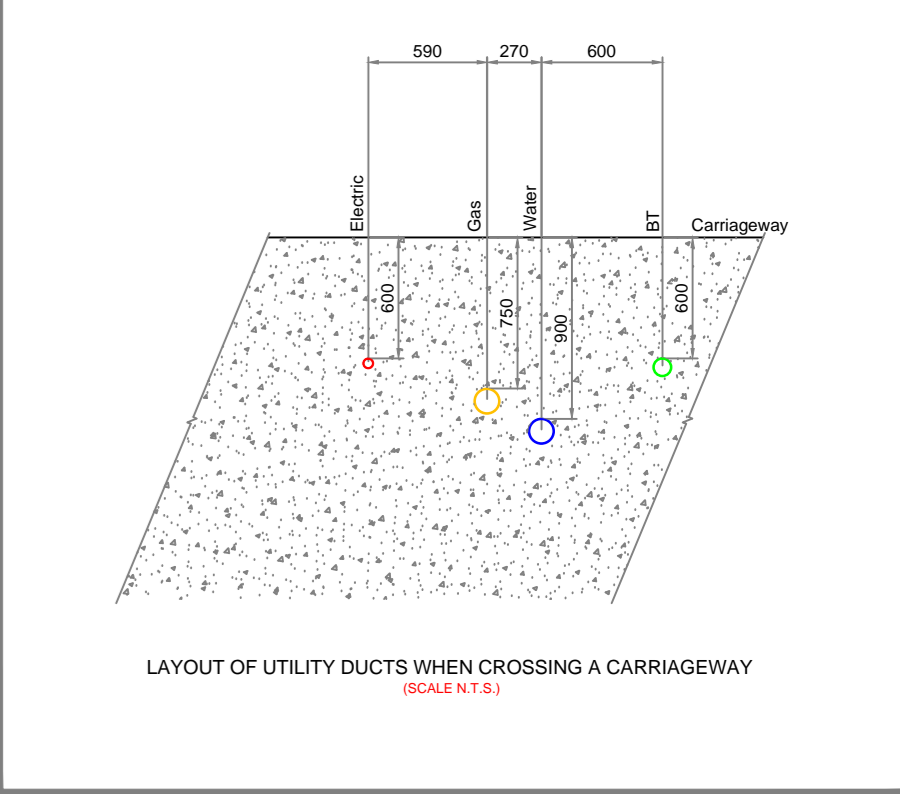

Key

- SITE BOUNDARY
- EXISTING DRAINAGE
- WATER MAIN - 300mm Twin Wall Blue Rigiduct
- WATER MAIN - 150mm Twin Wall Blue Rigiduct
- WATER SERVICE - 100mm Twin Wall Blue Rigiduct
- GAS MAIN - 225mm Twin Wall Yellow Rigiduct
- GAS SERVICE - 100mm Twin Wall Yellow Rigiduct
- ELECTRIC LOW VOLTAGE CABLE - 150mm Twin Wall Black Rigiduct
- ELECTRIC HIGH VOLTAGE CABLE - 150mm Twin Wall Black Rigiduct
- ELECTRIC SERVICE - 150mm Twin Wall Black Rigiduct
- B.T. - 2in. 80mm PVC DUCTING
- STREET LIGHTING - 100mm Twin Wall Rigiduct (black or orange in colour dependant on electricity provider)

 

Revision	Reason	By	Date

Client	-- ABC --
Issue	-- ABC --
Contract	-- ABC --
Title	COMPOSITE DUCT DRAWING

Infrastructure Gateway Ltd.
creating tomorrows infrastructure

tel: 01538 533299 post@u-gateway.co.uk
 fax: 08701 398375 www.u-gateway.co.uk

Infrastructure Gateway Limited, SATRA Innovation Park,
 Rockingham Road, Kettering, Northants, NN16 5JH

THIS DRAWING IS THE PROPERTY OF INFRASTRUCTURE GATEWAY LTD. IT MUST NOT BE REPRODUCED, COPIED NOR ITS CONTENTS DISCLOSED WITHOUT THEIR PERMISSION.

Date	Drawn	Checked	Scale
AA/BB/CC	ABC	ABC	-- ABC --

Drawing Number	Revision
-- ABC --	-